


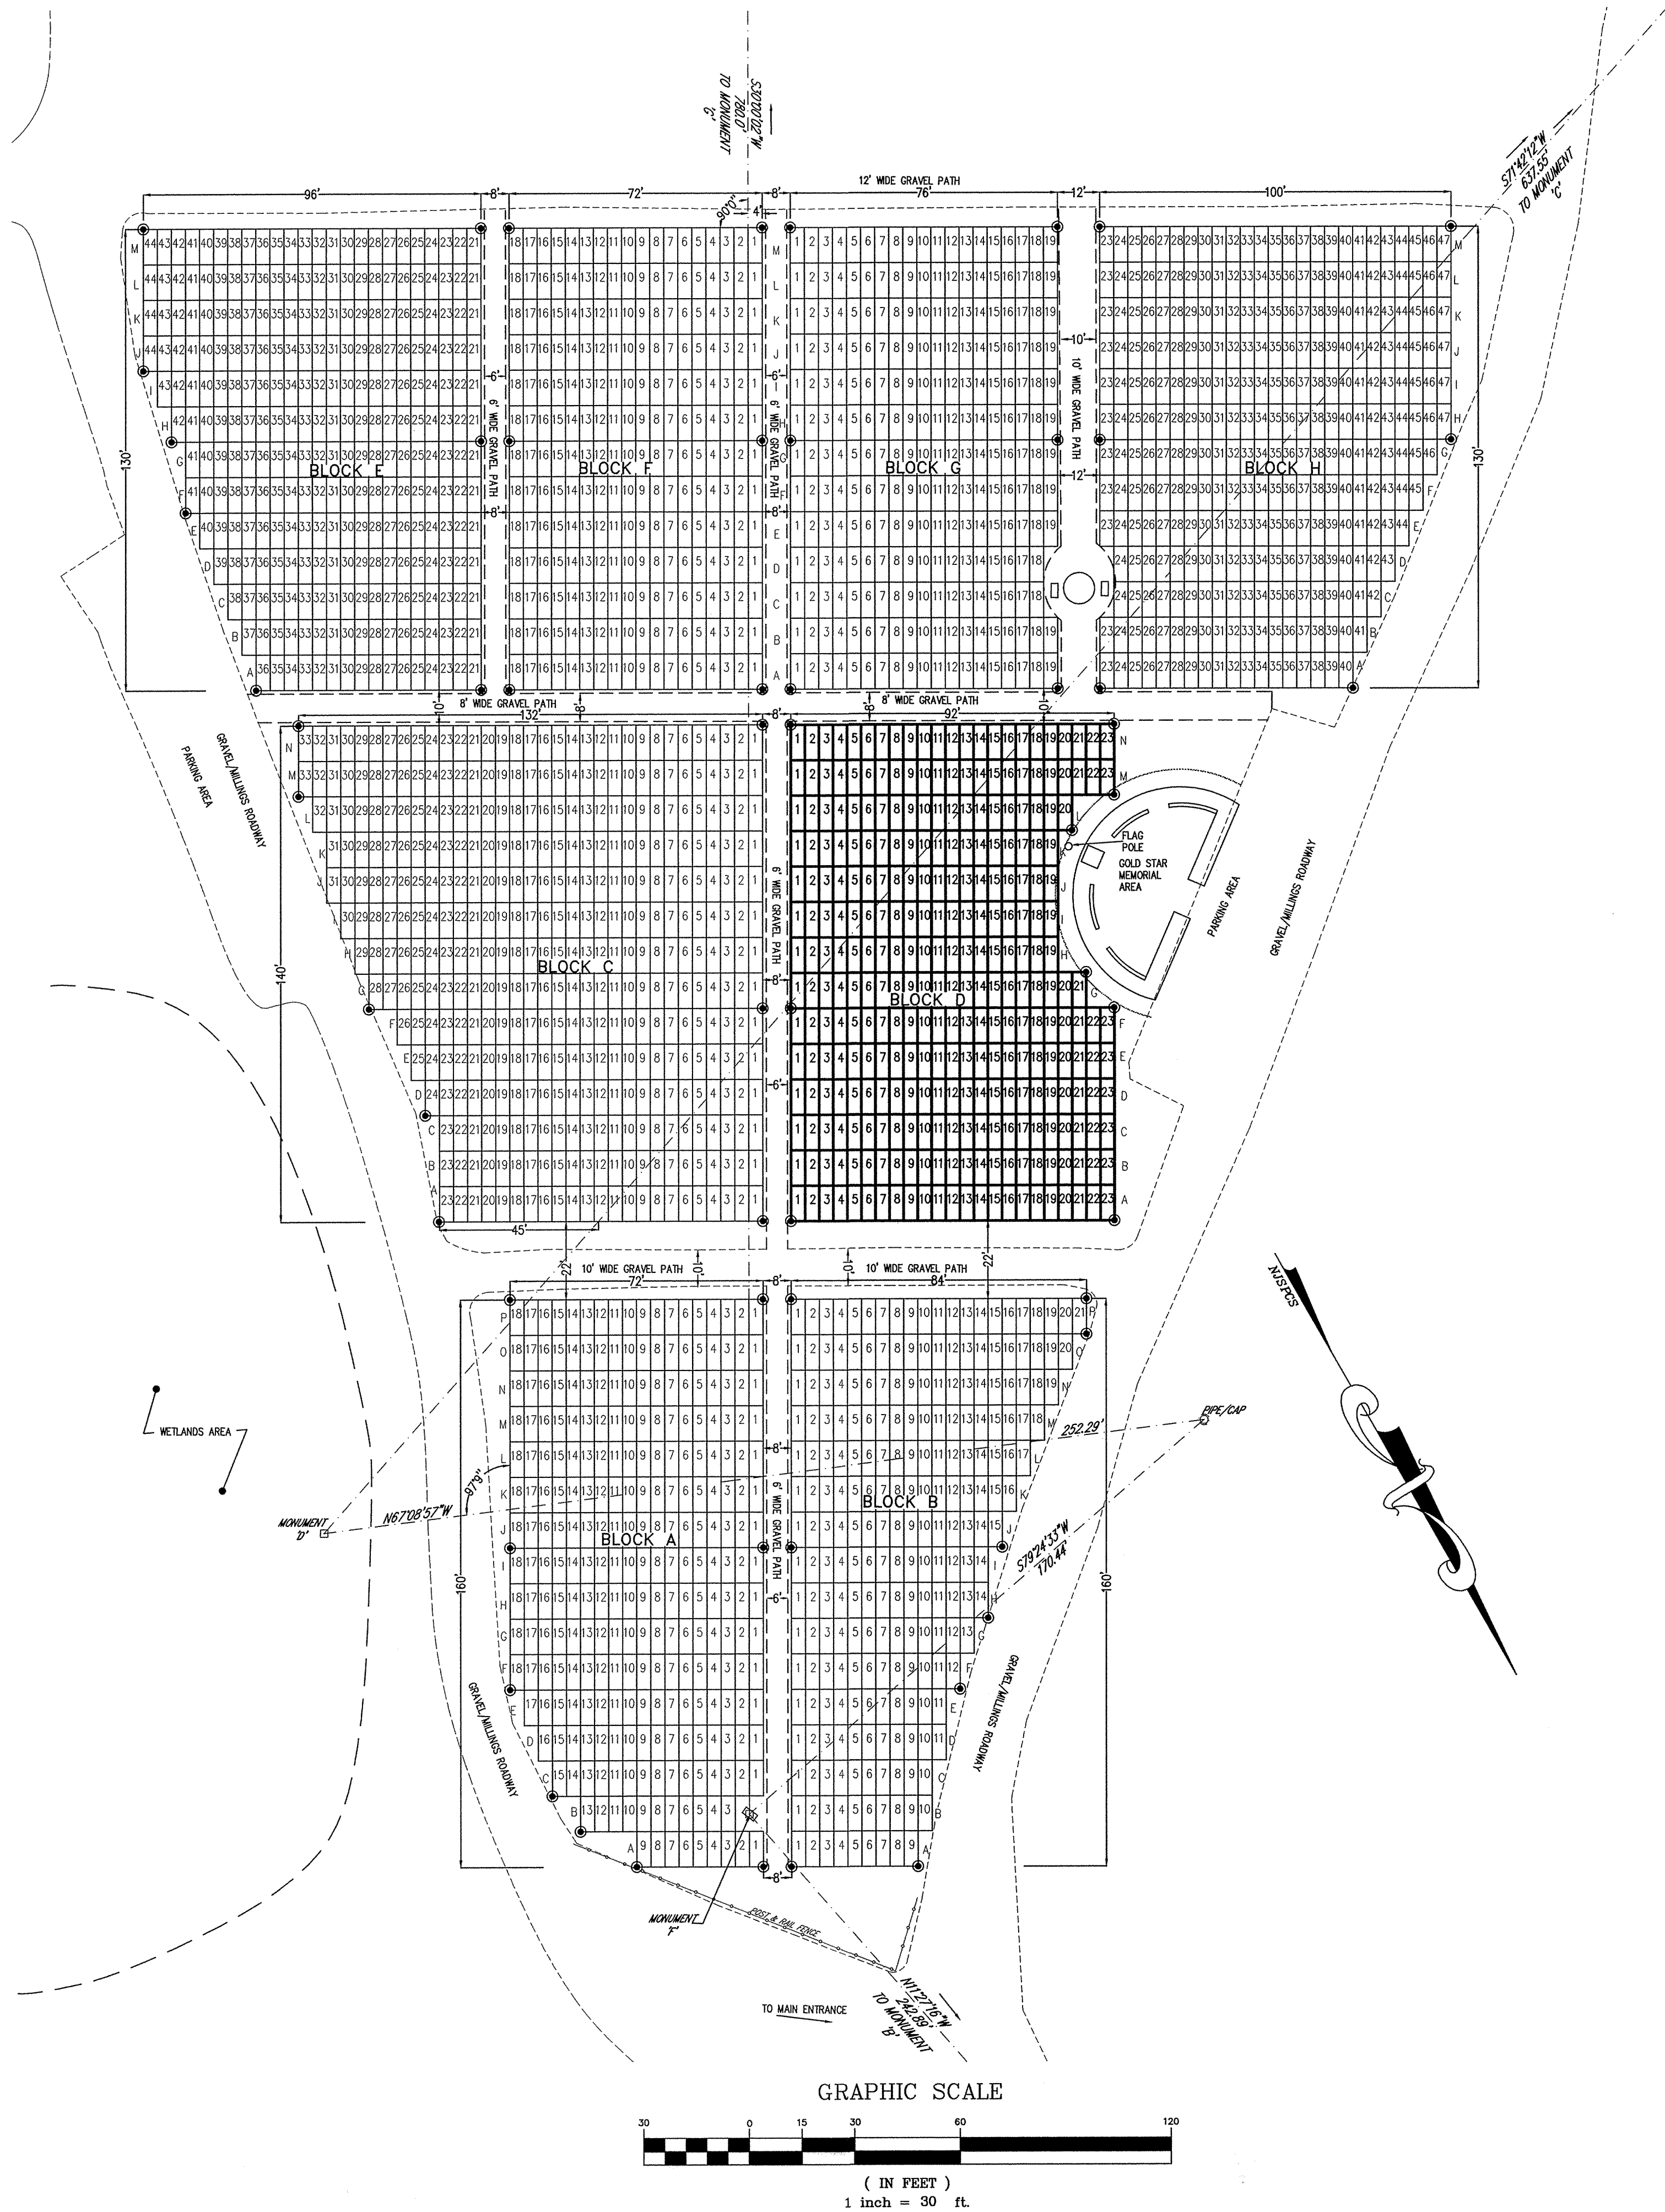

SURVEY NOTES:

Boundary information based upon a survey entitled "Survey for Site Evaluation prepared for the Northern N.J. Veterans Memorial Cemetery" prepared by Gardell Land Surveying, LLC, Dated 08/21/12

Plan entitled "Conservation Restriction/Easement Plan and Boundary Survey for the Northern N.J. Veterans Memorial Cemetery, Inc" prepared by Gardell Land Surveying, LLC, Dated 05/11/15 and filed in the Sussex County Clerks Office on 06/14/15 as Misc. Map no. 248.

Lands of the Northern New Jersey Veterans Memorial Cemetery, Inc. were conveyed into the organization as Tax Block 13001, Lots 12, 13, 14 and a portion of Lot 16. The lands were consolidated by the Township Tax Assessor into a single tax parcel (Lot 12) in October 2015.

The layout of grave sites is per the direction of officers of the Northern N.J. Veterans Memorial Cemetery, Inc. All grave sites are intended to be single depth.

Pursuant to NJAC 13:44J-6.2, a cemetery company may amend this map to include areas not previously laid out or to change the layout of plots not sold. Any change in the physical layout of the cemetery shall be reflected annually on the map. The amended map shall not be effective until it has been filed with the New Jersey Cemetery Board. Existing roadways and walks to graves already sold shall not be abandoned but may be altered as long as similar access to existing interment spaces and niches is not denied. Paths may be renovated or reduced in size as long as the path conforms to N.J.A.C. 13:44J-6.3(a).

This plan was made per the record description and evidence of position using GPS and conventional survey methods. Bearings (where shown) are based on the New Jersey State Plane Coordinate System (NAD-83/2011). Distances(whenever shown) labeled on this map are ground distances.

CERTIFIED TO:
- The Northern N.J. Veterans Memorial Cemetery, Inc.



OWNER APPROVAL:
The layout of graves as depicted on this plan is approved by the Northern New Jersey Veterans Memorial Cemetery, Inc., owner of said lands, and is approved for recording.

John Harrigan - President
Ted Andrews - Vice President

NOTE:


Sheets 1 of 2 and 2 of 2 of a plan entitled, "Plan of Grave Sites-Section 2A for NORTHERN N. J. VETERANS MEMORIAL CEMETERY, INC. located at 75 North Church Road (N.J.S.H. Route 94) Sparta Twp. Tax Map Block 13001, Lots 123.01 and 12.02 Township of Sparta, Sussex County, N.J." dated 11-30-2023 are only to be used to locate The Gold Star Memorial Area and grave sites in Section 2A

GRAVES:
SIZE OF GRAVES
-SINGLE GRAVES ARE 4' x 10'
NOTE: SECTION 2A-BLOCK D TO BE DESIGNATED AS CREMAIN GRAVES WITH HEADSTONE
HEADSTONES AND MARKERS TO BE INSTALLED NEAR THE SOUTHERN EDGE OF GRAVE

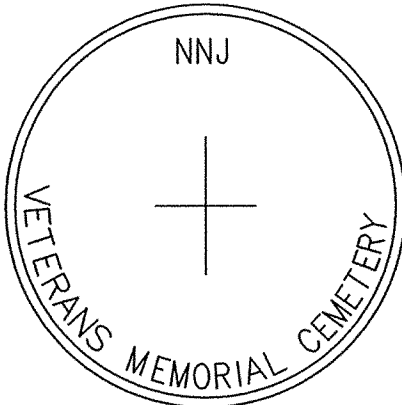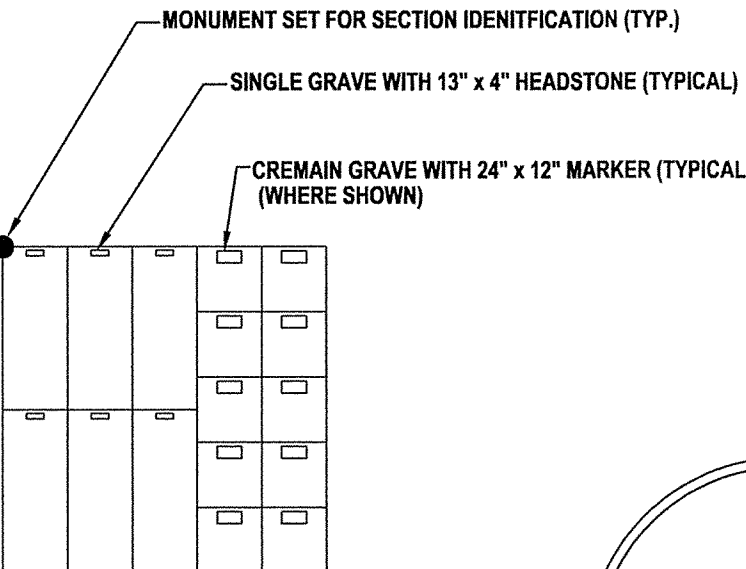

MONUMENTATION:
All graves have a unique identification by Section, Block, Row and Number. Block limits shall be marked in the indicated locations with 5/8" rebar and aluminum survey cap. If a drill hole exists on the cap, it should be considered the block corner instead of the central X-cut.

REV.	DESCRIPTION	BY	DATE
-	-	-	-
PLAN OF GRAVE SITES - SECTION 2A FOR NORTHERN N.J. VETERANS MEMORIAL CEMETERY, INC LOCATED AT 75 NORTH CHURCH ROAD (NJSH 94) TAX BLOCK 13001, LOTS 12.01 AND 12.02 TOWNSHIP OF SPARTA, SUSSEX COUNTY, N.J.			
DRAWN BY:	PR	CHECKED BY:	K.A.W. DATE: 12-01-2023
KENNETH A. WENTINK & ASSOC.			SCALE AS SHOWN
WANTAGE, N.J. 07461 (973) 875-4112			SHEET 2 / 2
KENNETH A. WENTINK PROFESSIONAL ENGINEER & LAND SURVEYOR, N.J. LIC. No. 15991			

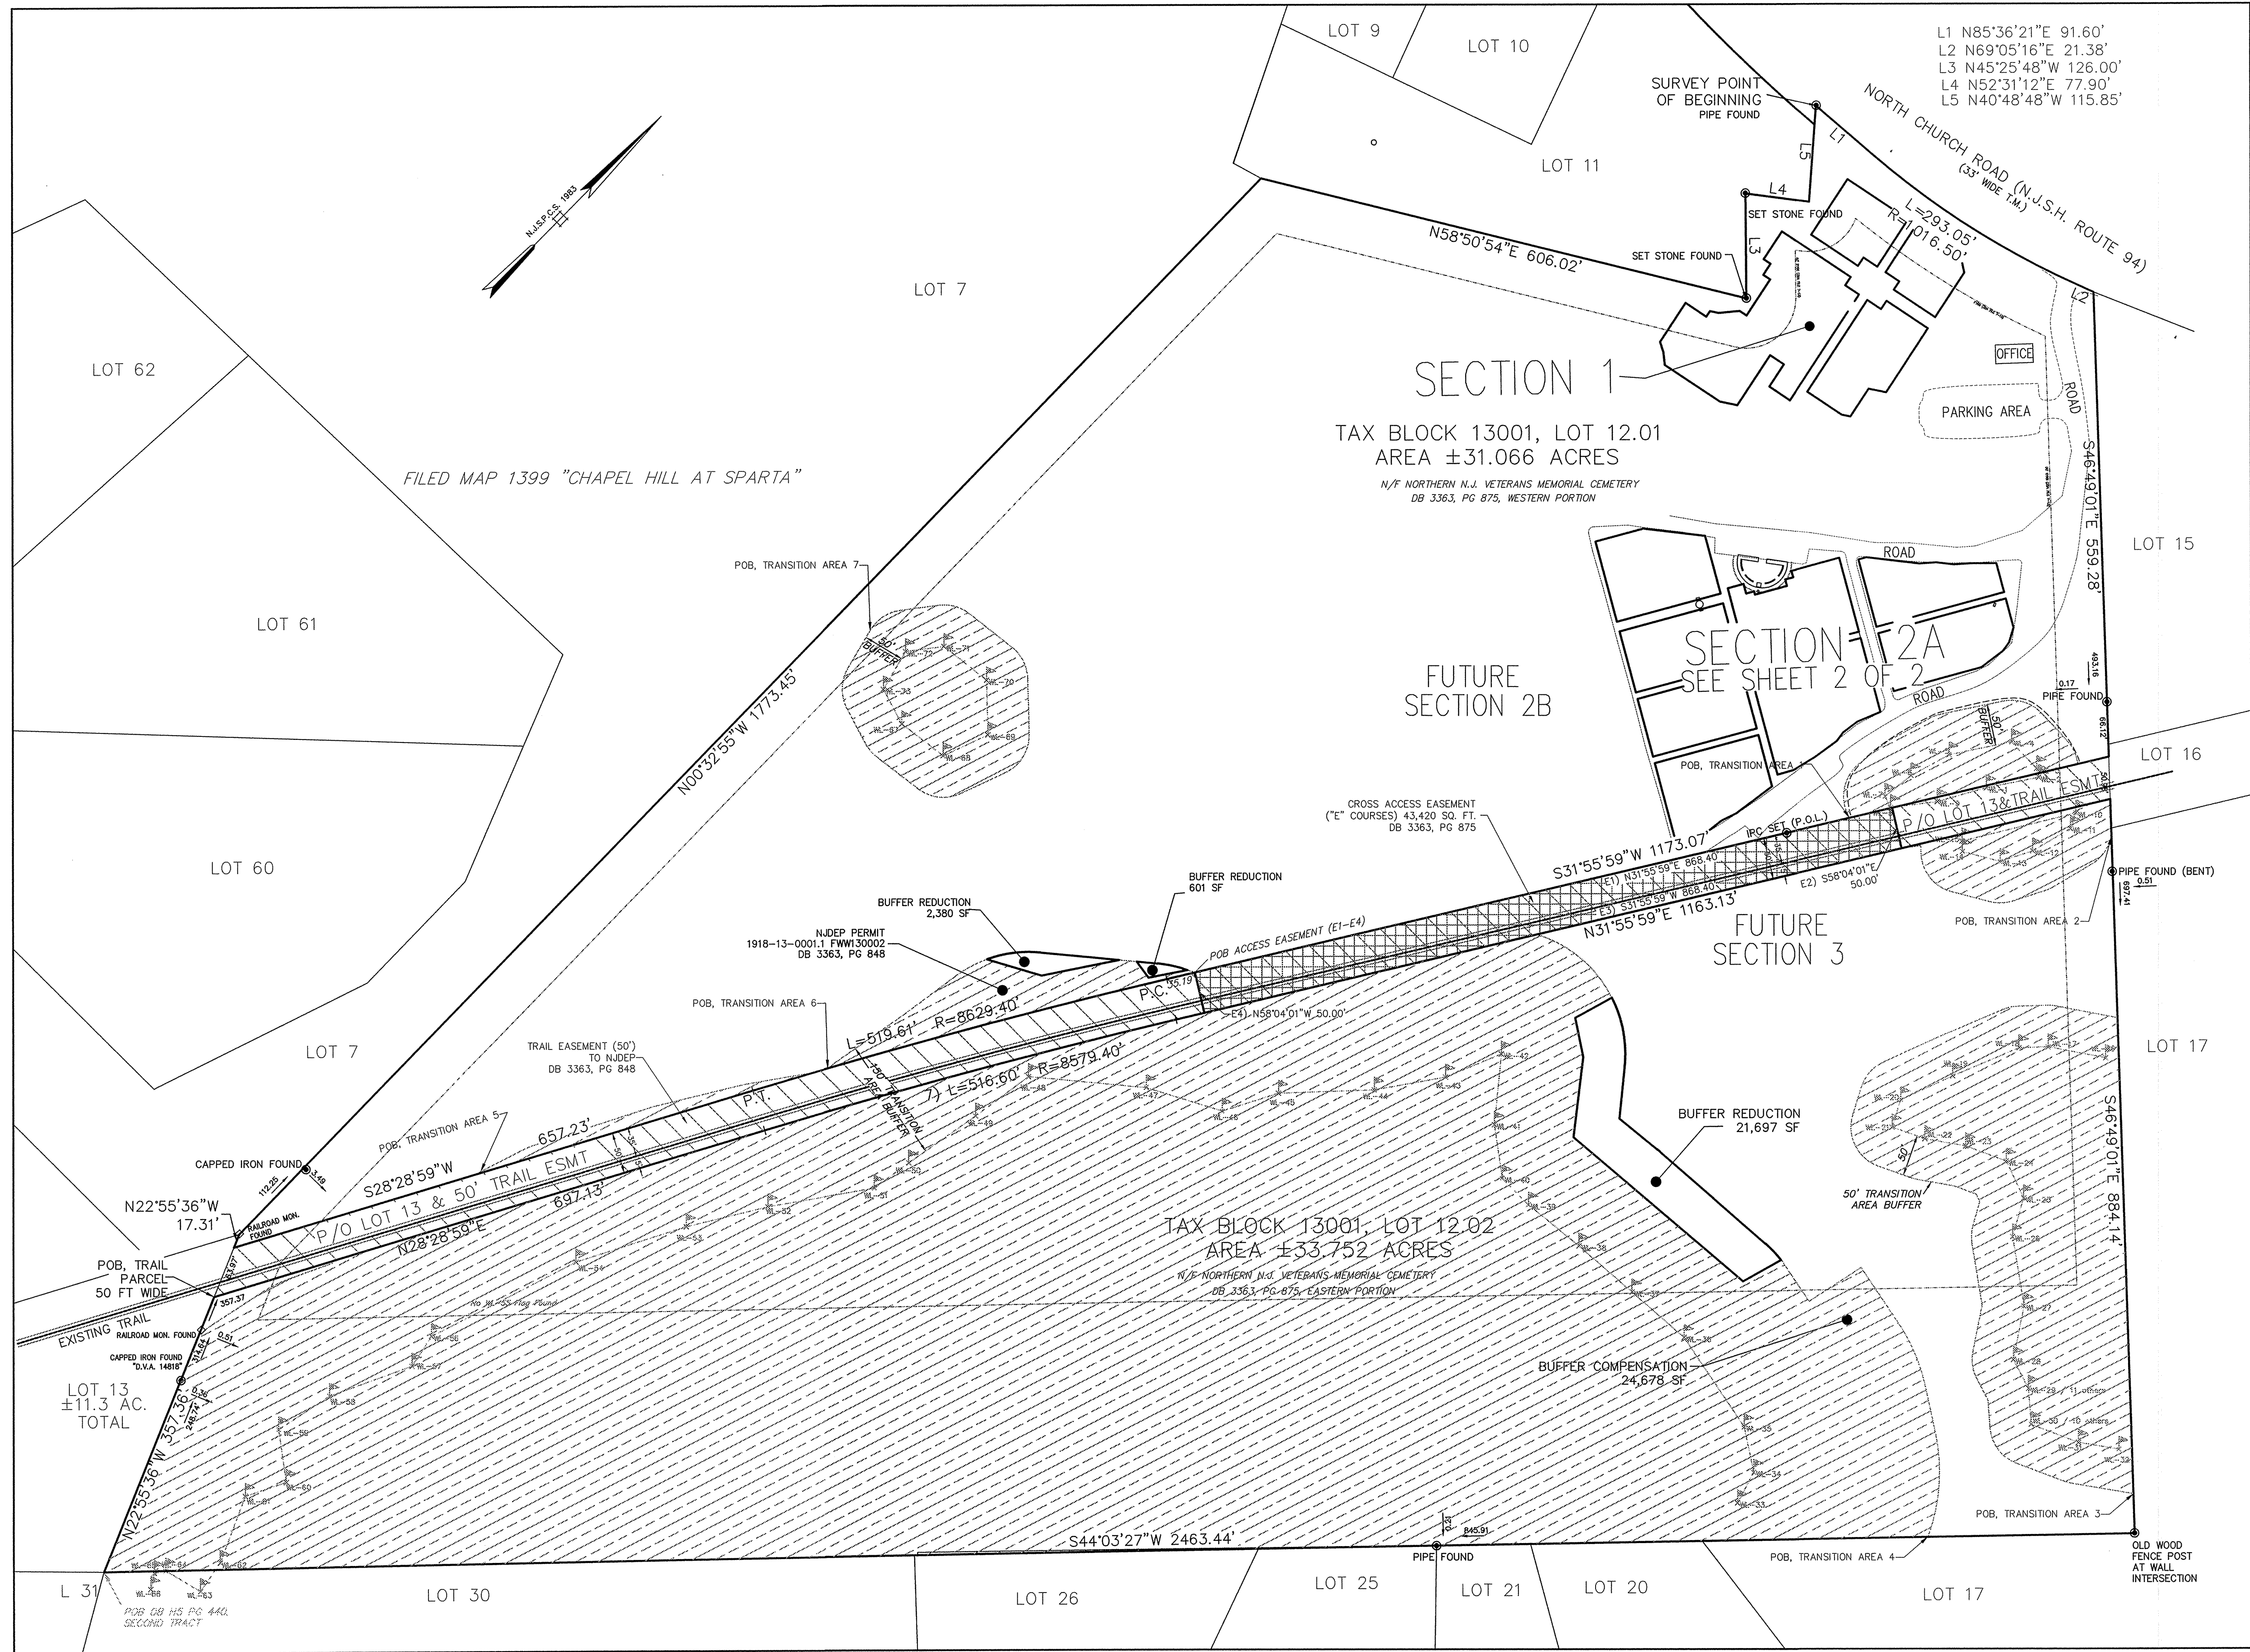


SURVEY NOTES:

Boundary information based upon a survey entitled "Survey for Site Evaluation prepared for the Northern N.J. Veterans Memorial Cemetery" prepared by Gardell Land Surveying, LLC, Dated 08/21/12

Plan entitled "Conservation Restriction/Easement Plan and Boundary Survey for the Northern N.J. Veterans Memorial Cemetery, Inc." prepared by Gardell Land Surveying, LLC, Dated 05/11/15 and filed in the Sussex County Clerks Office on 06/14/15 as Misc. Map no. 248.

Lands of the Northern New Jersey Veterans Memorial Cemetery, Inc. were conveyed into the organization as Tax Block 13001, Lots 12, 13, 14 and a portion of Lot 16. The lands were consolidated by the Township Tax Assessor into a single tax parcel (Lot 12) in October 2015.

GRAPHIC SCALE

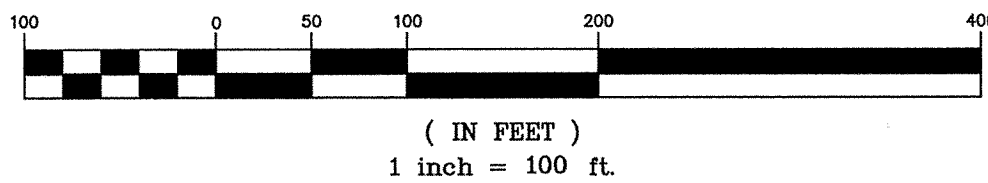

NOTE:

Sheets 1 of 2 and 2 of 2 of a plan entitled, "Plan of Grave Sites-Section 2A for NORTHERN N. J. VETERANS MEMORIAL CEMETERY, INC. located at 75 North Church Road (N.J.S.H. Route 94) Sparta Twp. Tax Map Block 13001, Lots 123.01 and 12.02 Township of Sparta, Sussex County, N.J." dated 11-30-2023 are only to be used to locate The Gold Star Memorial Area and grave sites in Section 2A

REV.	DESCRIPTION	BY	DATE
-	-	-	-
PLAN OF GRAVE SITES - SECTION 2A FOR NORTHERN N.J. VETERANS MEMORIAL CEMETERY, INC. LOCATED AT 75 NORTH CHURCH ROAD (NJSH 94) TAX BLOCK 13001, LOTS 12.01 AND 12.02 TOWNSHIP OF SPARTA, SUSSEX COUNTY, N.J.			
DRAWN BY: PR		CHECKED BY:	DATE: 12-01-2023
KENNETH A. WENTINK & ASSOC.		30 OLD CLOVE ROAD WANTAGE, N.J. 07461 (973) 875-4112	SCALE NONE
Kenneth A. Wentink PROFESSIONAL ENGINEER & LAND SURVEYOR, N.J. LIC. No. 24GB01599100			SHEET 1 2